


BASEMENT PLAN
1/4" = 1'-0"

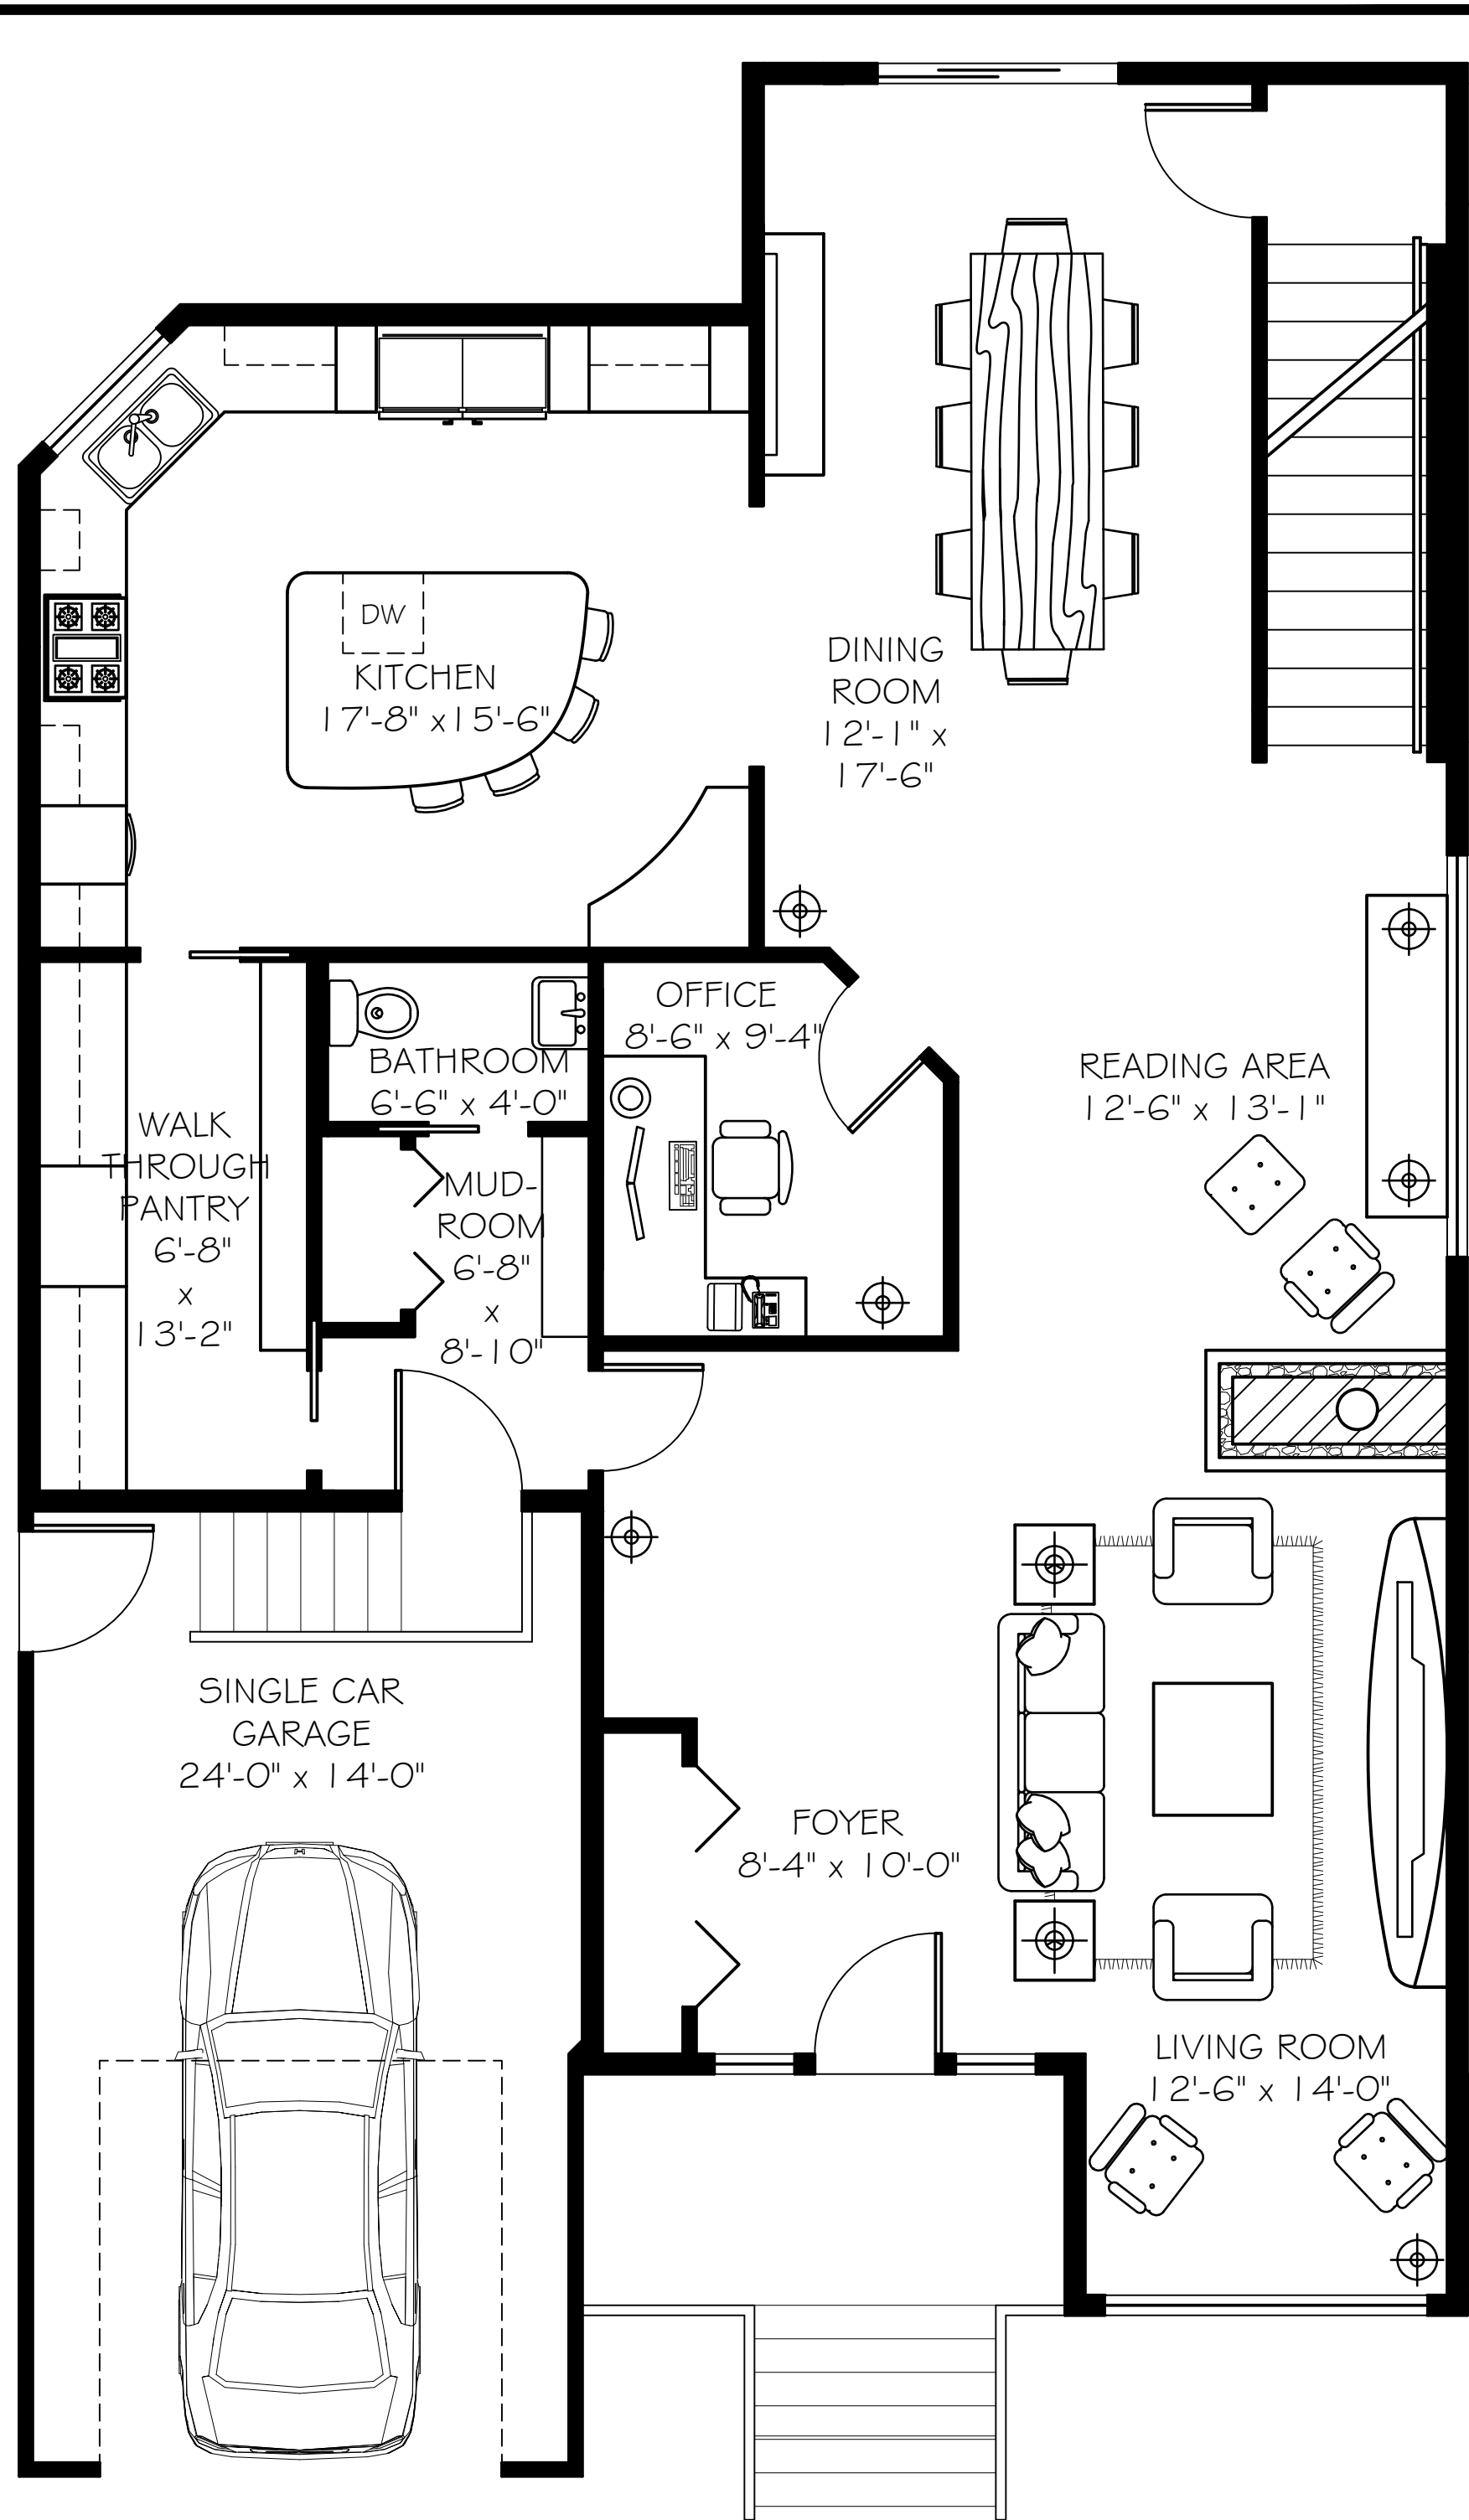

MAIN FLOOR PLAN
1/4" = 1'-0"

SEALS

NOT FOR CONSTRUCTION

DRAWINGS PREPARED FOR INSTRUCTIONAL PURPOSES ONLY

Joseph A. Remal
SCHOOL OF CONSTRUCTION
SASKATCHEWAN POLYTECHNIC

ARCHITECTURAL TECHNOLOGIES
ARCHITECTURAL DRAFTING DRFT 220

PROJECT TITLE


O' MICHAEL HOME
3938 TOTAL² ft

DRAWING TITLE


BASEMENT PLAN
1370² ft

MAIN FLOOR PLAN
1458² ft

PROJECT NUMBER		DRAWING NUMBER	
DATE	SCALE	1	
14APR2020	1/4" = 1'-0"		
DRAWN BY	CHECKED BY		
J.KOSAR			

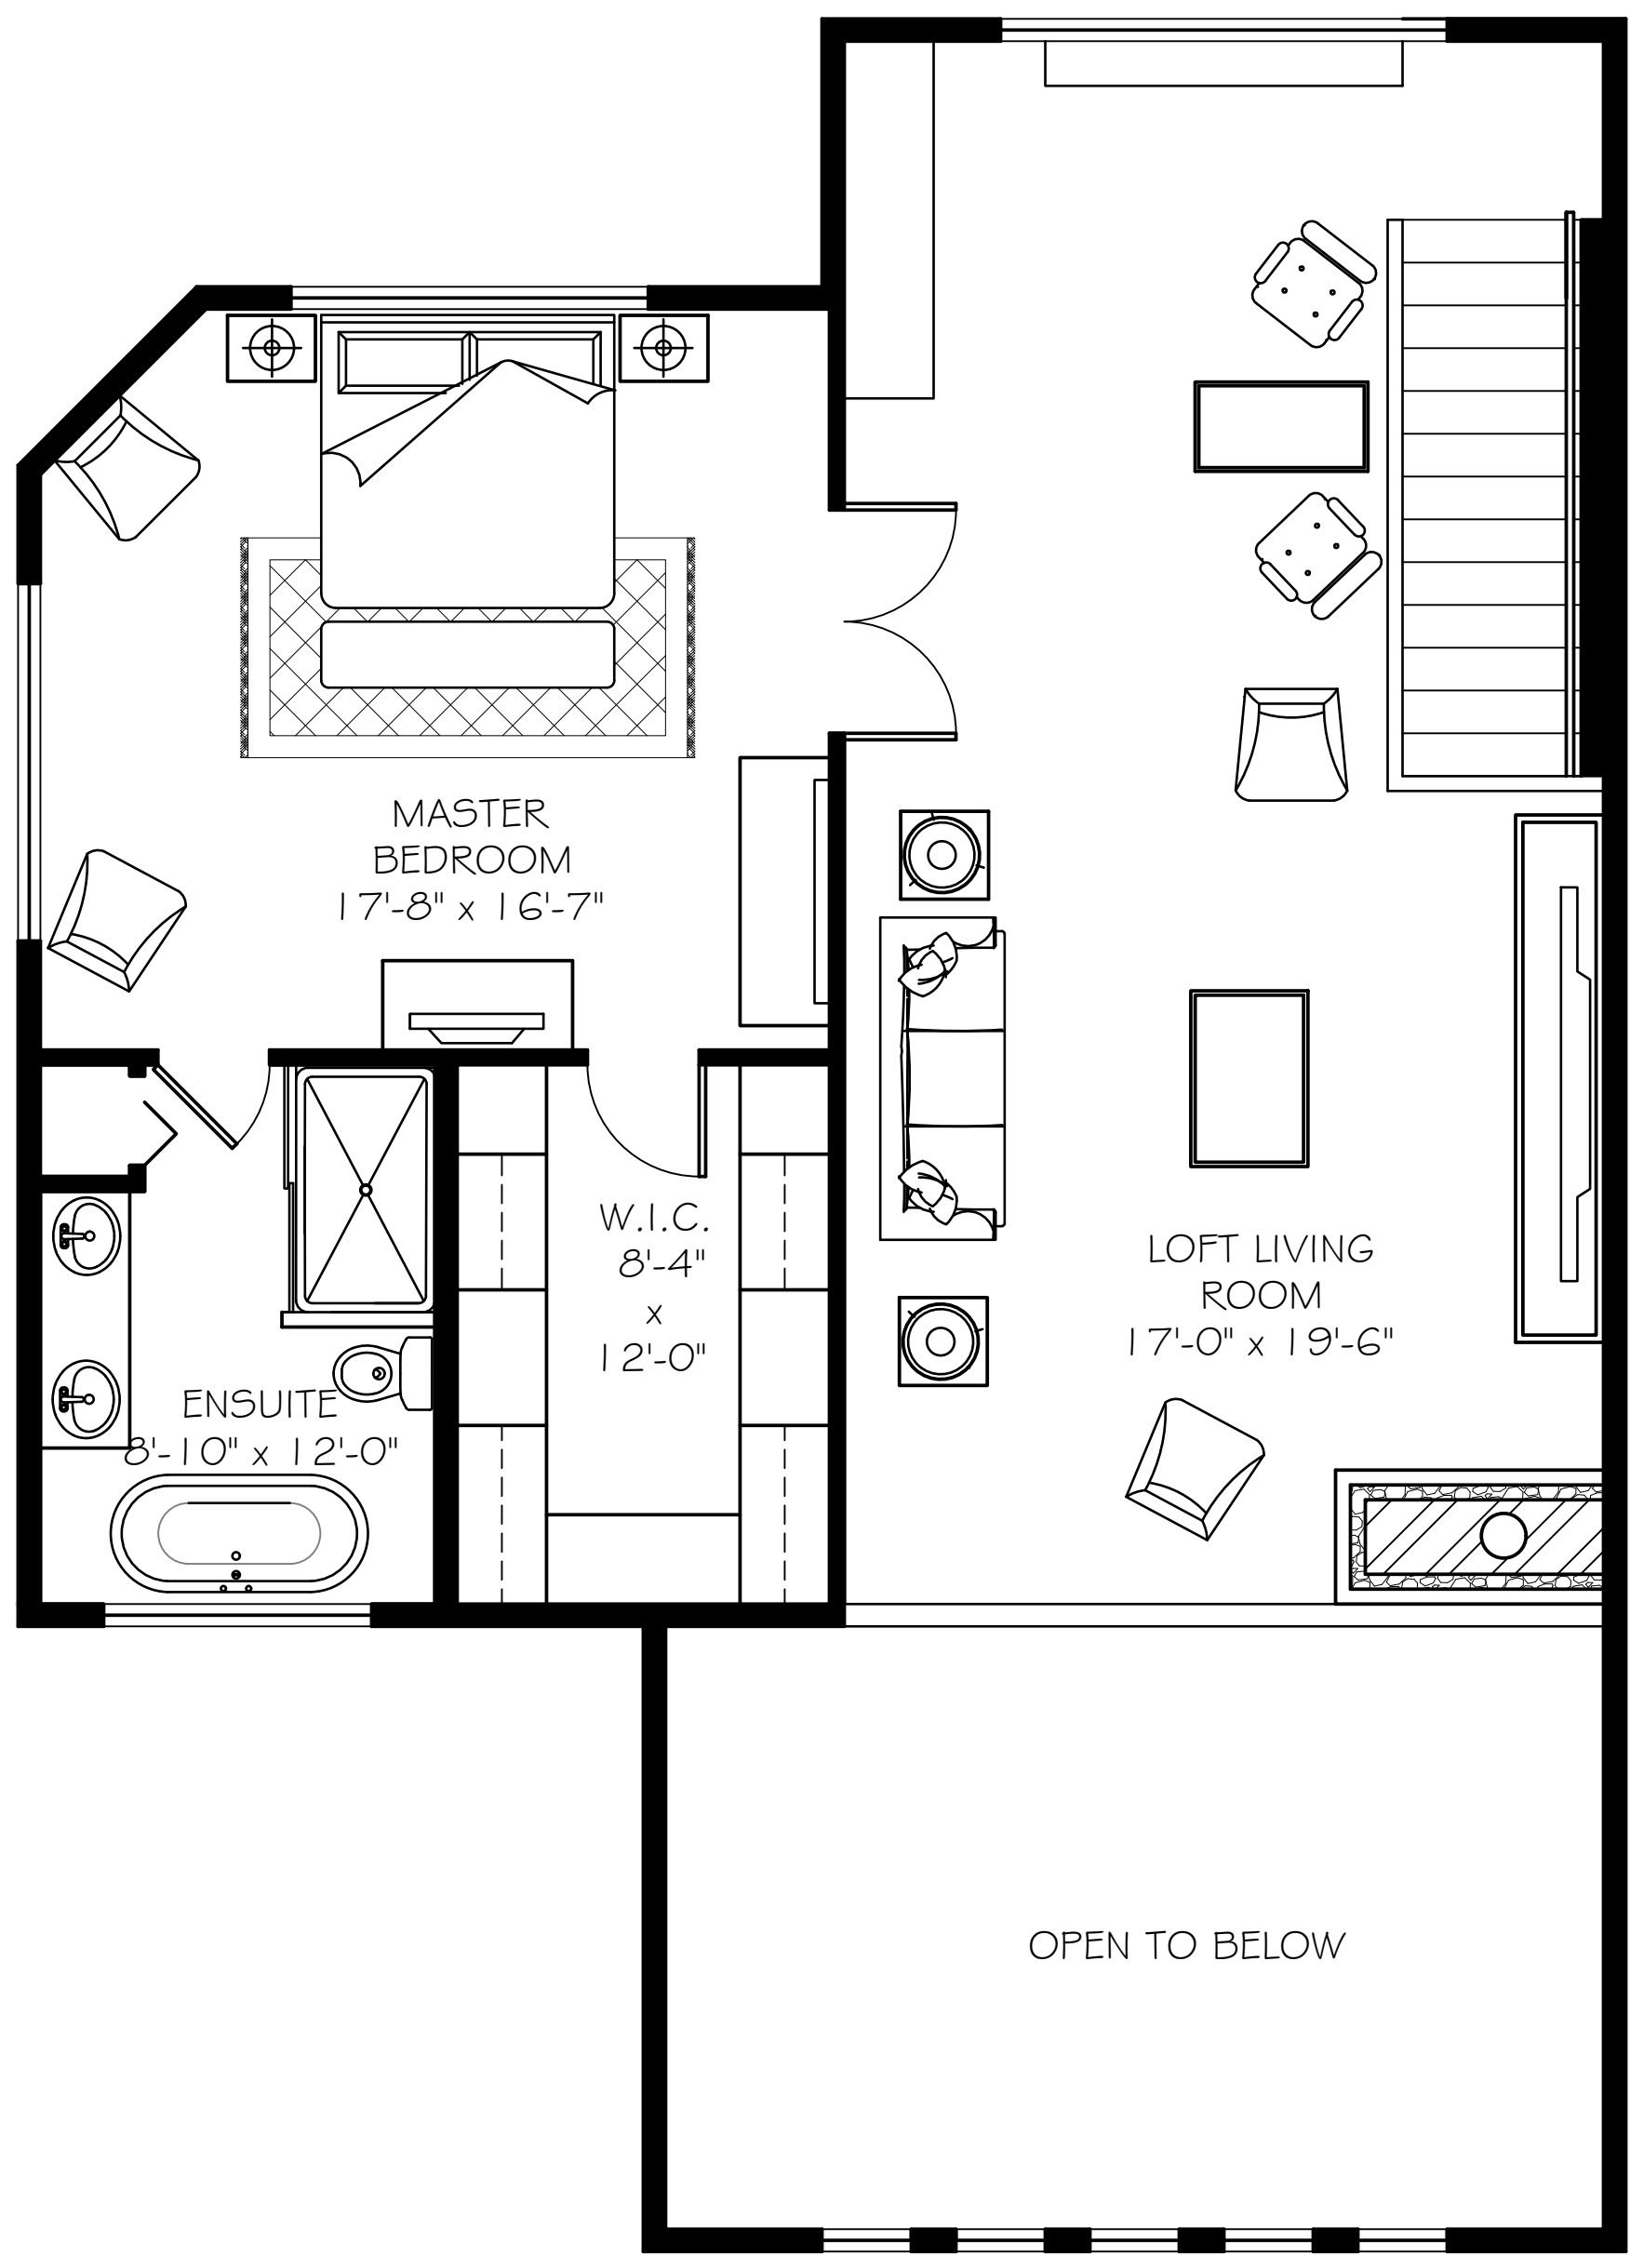

SECOND FLOOR PLAN
 1/4" = 1'-0"

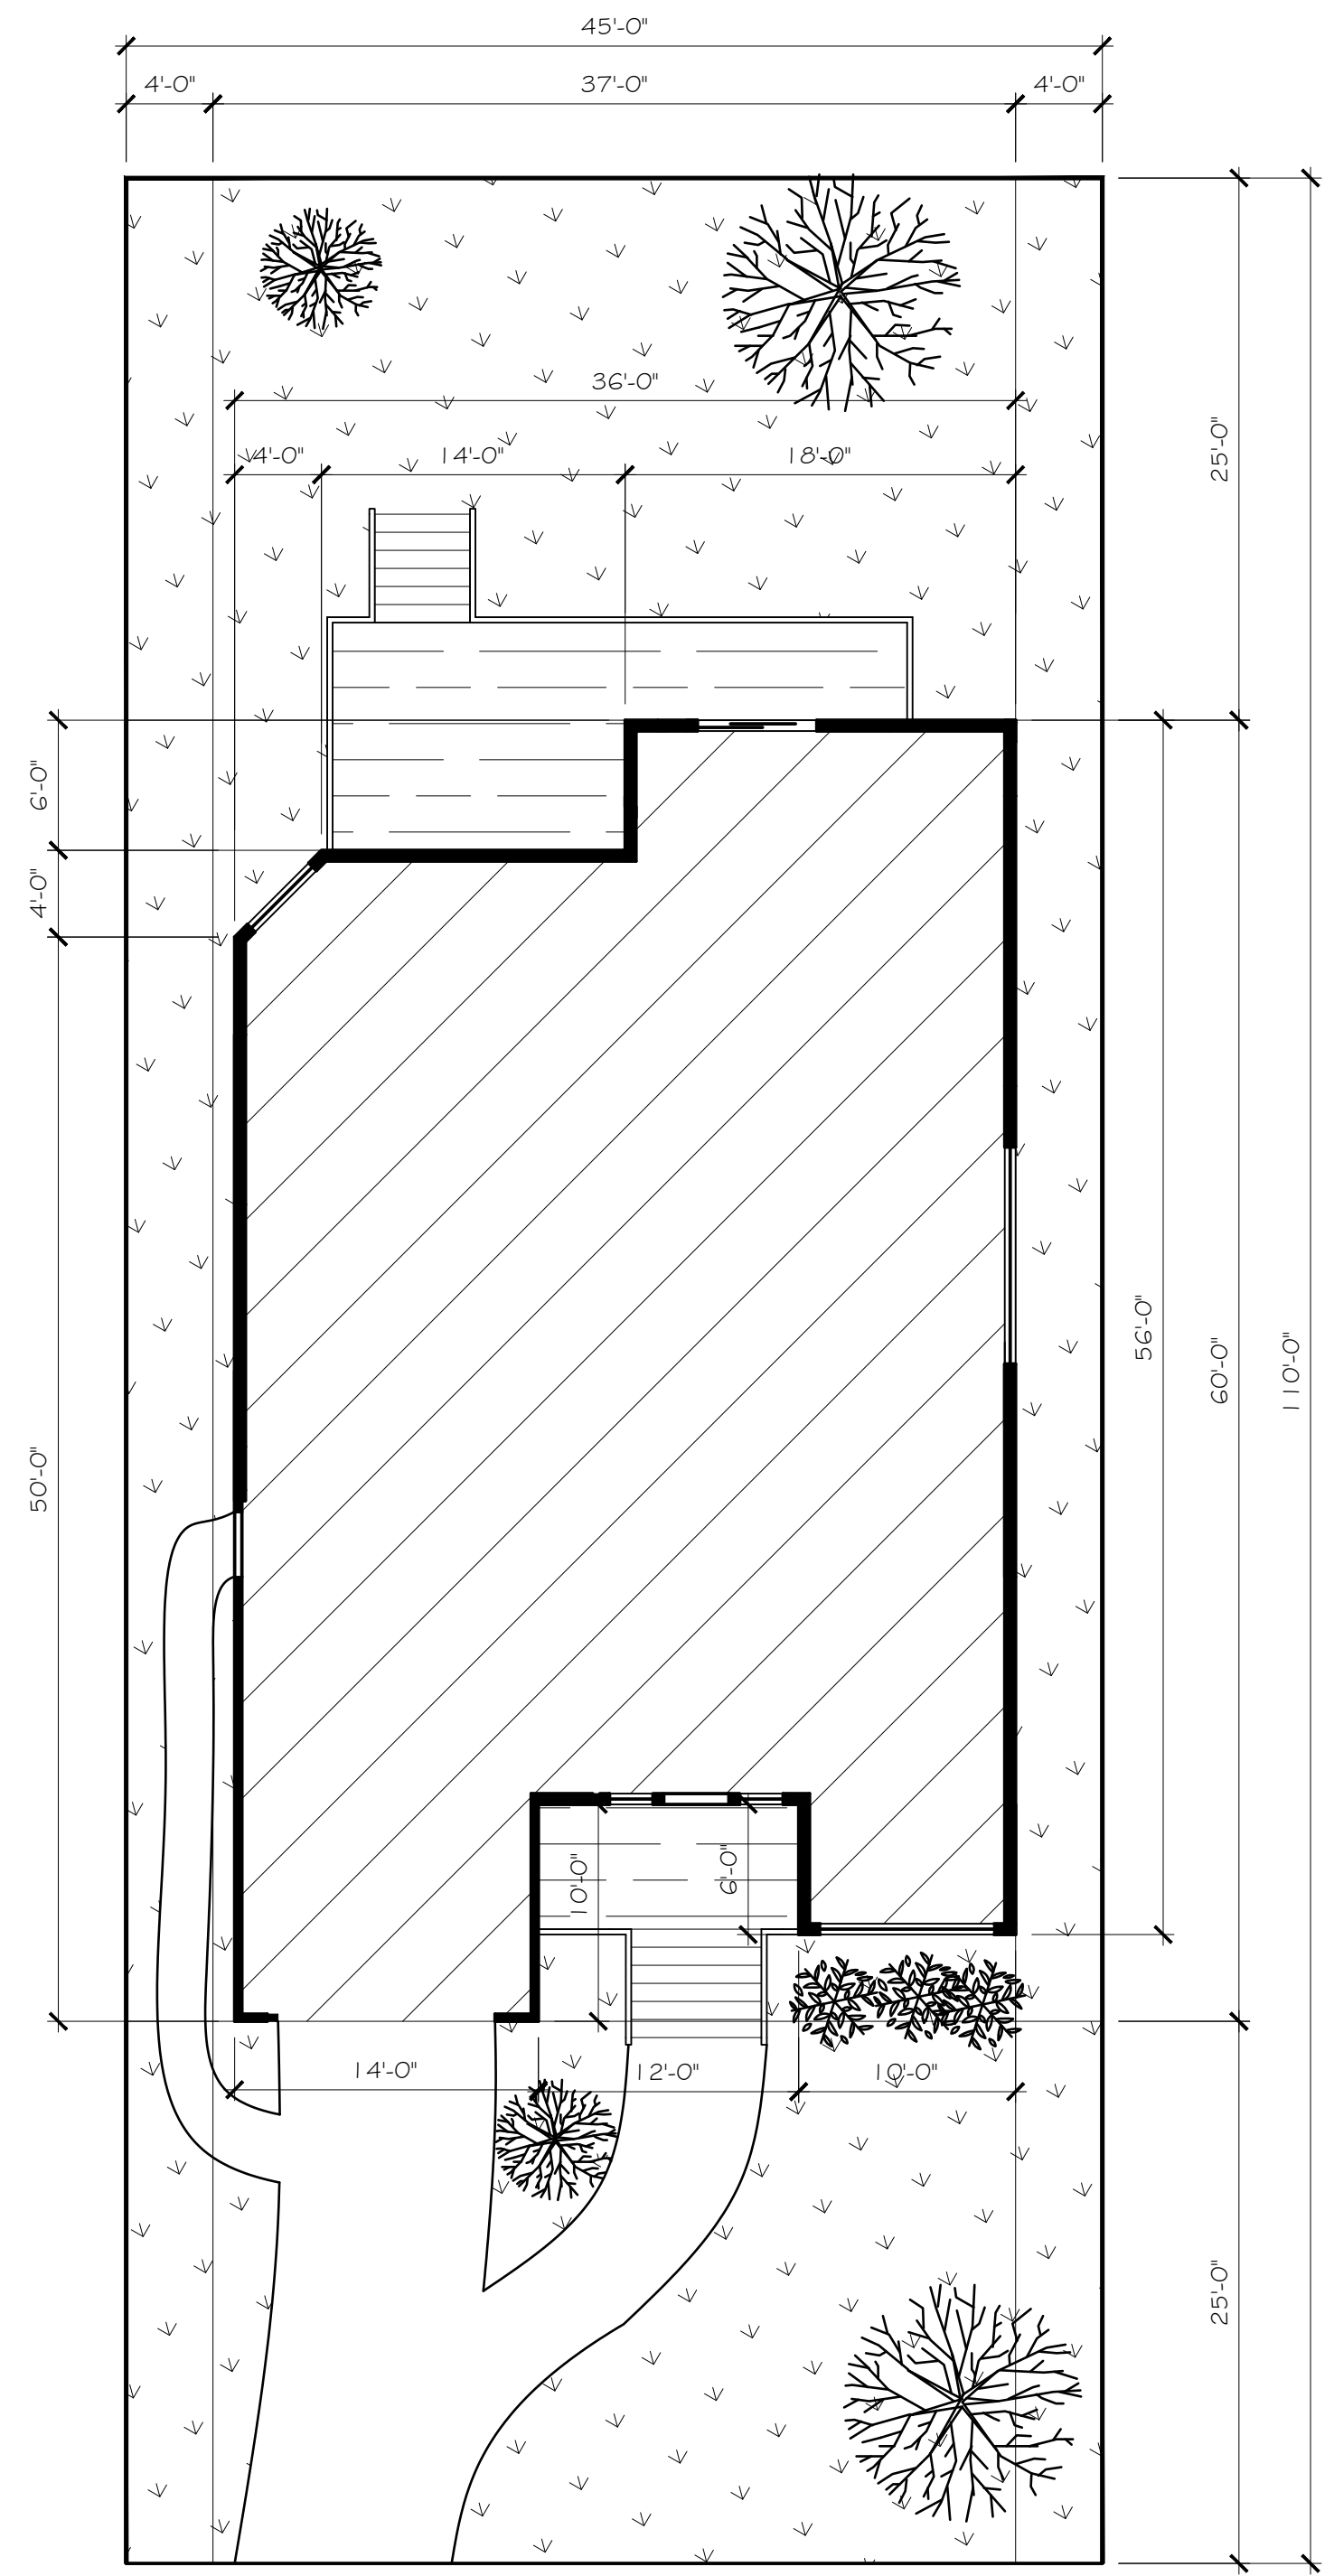

SITE PLAN
 1/8" = 1'-0"

SEALS
NOT FOR CONSTRUCTION
 DRAWINGS PREPARED FOR INSTRUCTIONAL PURPOSES ONLY

Joseph A. Remal
 SCHOOL OF CONSTRUCTION
 SASKATCHEWAN POLYTECHNIC
ARCHITECTURAL TECHNOLOGIES
 ARCHITECTURAL DRAFTING DRFT 220

PROJECT TITLE
 O' MICHAEL HOME
 3938 TOTAL² ft

DRAWING TITLE
 SECOND FLOOR PLAN
 1110² ft
 SITE PLAN
 4950² ft

PROJECT NUMBER		DRAWING NUMBER	
DATE 14APR2020	SCALE 1/4" = 1'-0" 1/8" = 1'-0"	2	
DRAWN BY J.KOSAR	CHECKED BY		